


SITE PLAN
SCALE: 1" = 20'



- GENERAL WORK ITEMS**
- 1 LS - MOBILIZATION, MAX.
 - 1 LS - PROJECT CLEANUP
 - 1 LS - RESIDENT NOTIFICATION

- RESTORATION (THIS SHEET)**
- 542 SFT - SIDEWALK, CONC, 4 INCH
 - 54 SFT - SIDEWALK, CONC, 6 INCH
 - 102 SFT - SIDEWALK RAMP, CONC, 6 INCH
 - 16 FT - DETECTABLE WARNING SURFACE
 - 133 SYD - SODDING, CLASS A
 - 133 SYD - TOPSOIL SURFACE, FURN, 4 INCH
 - 3 SYD - RIPRAP, PLAIN
 - 18 SYD - SIDEWALK, REM

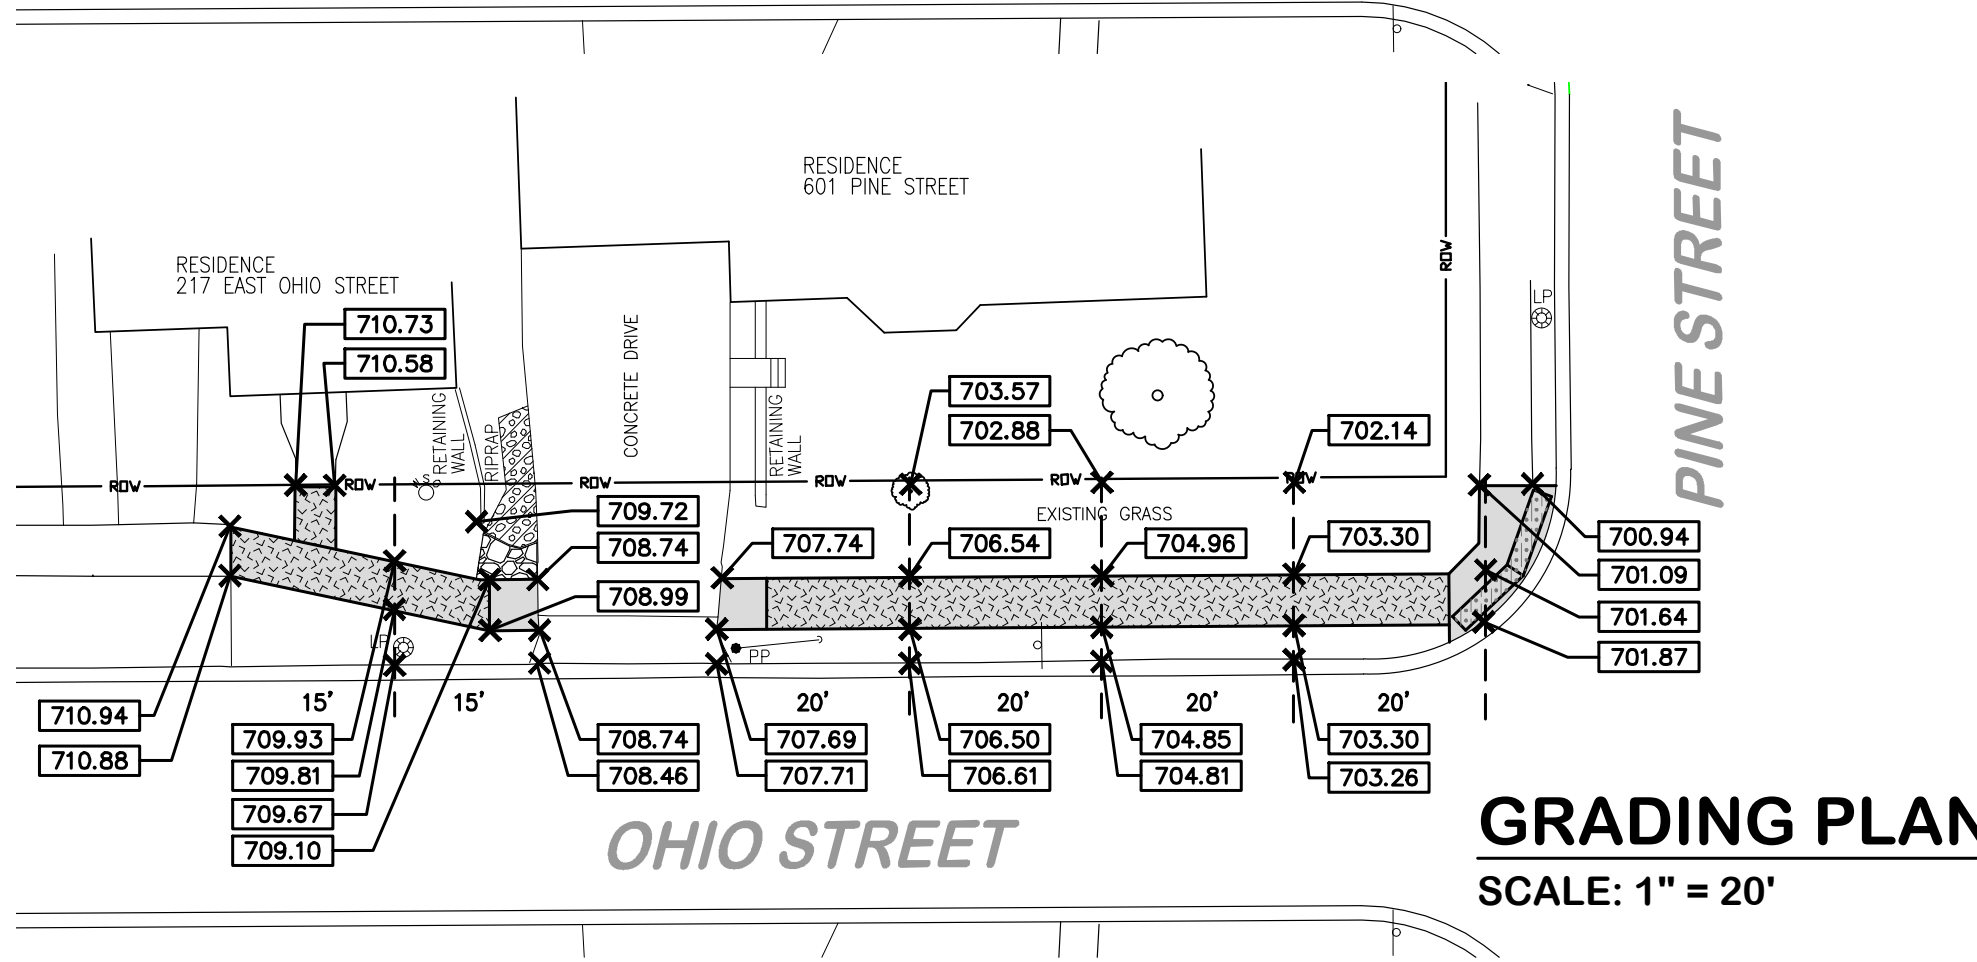

GRADING PLAN
SCALE: 1" = 20'